


Pianta piano primo in varia

Lotto 16

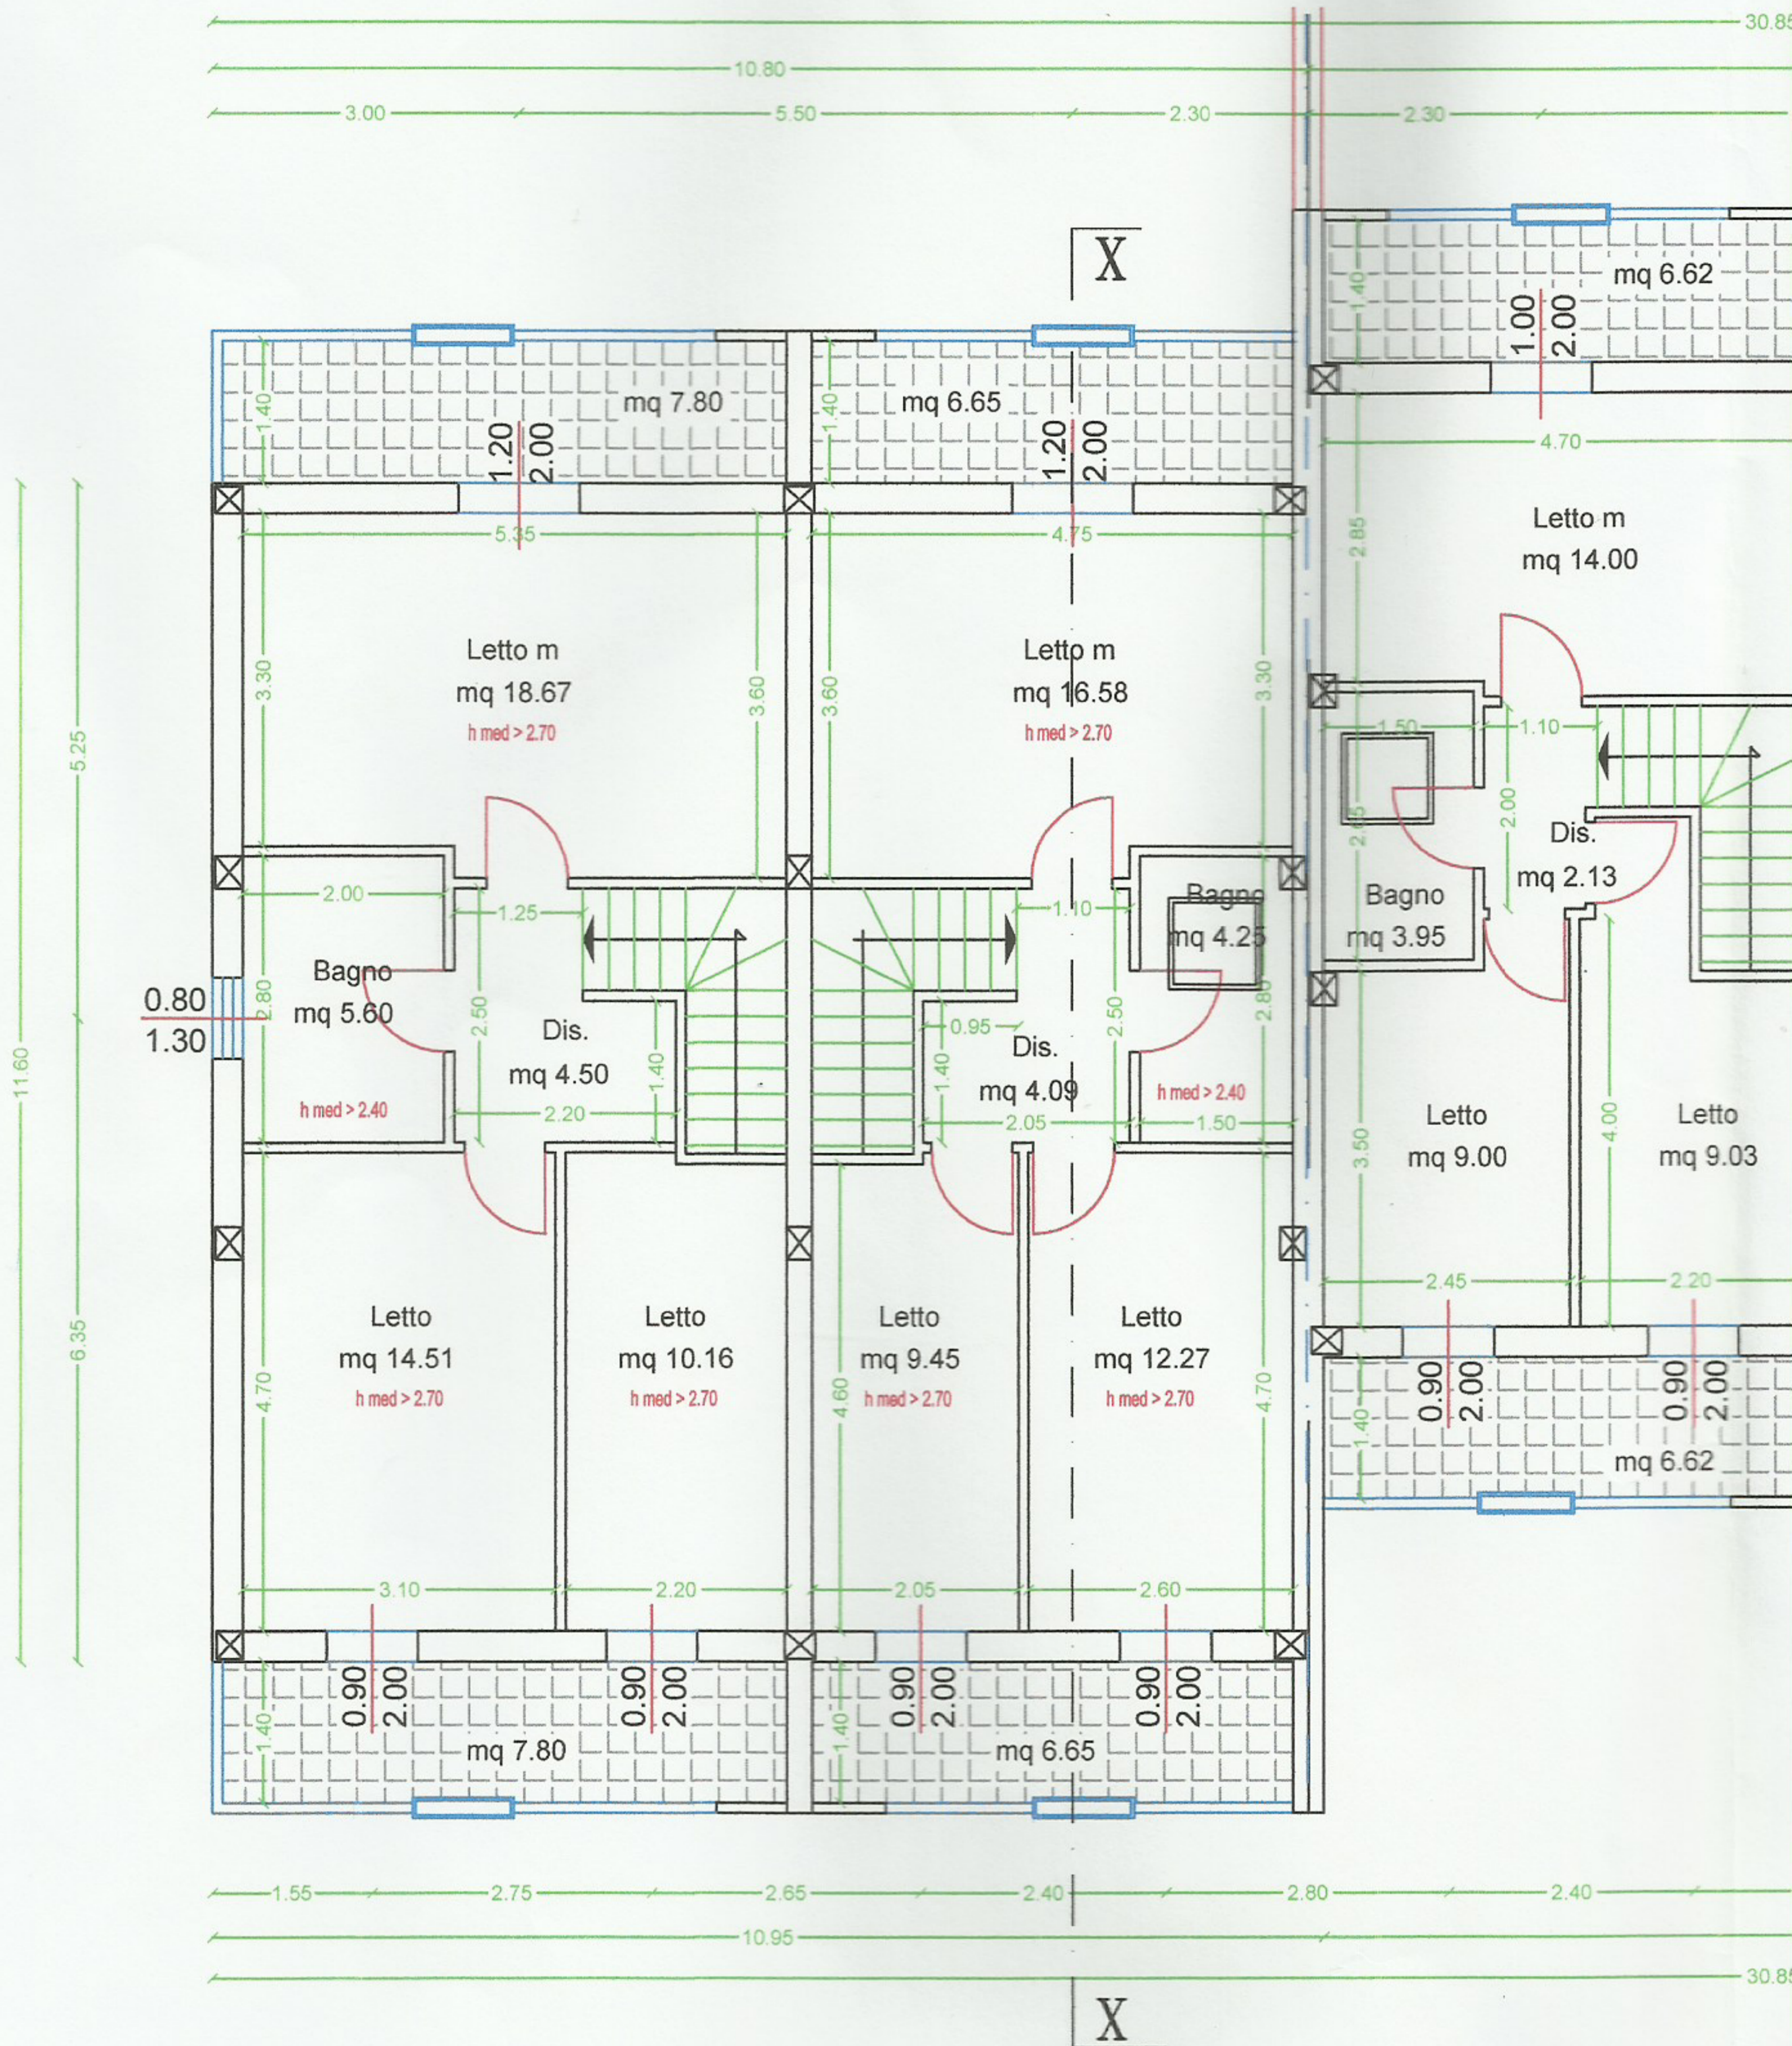

A) S.U.
mq 53.44
S.n.r.
mq 15.60

B) S.U.
mq 46.64
S.n.r.
mq 13.30

A) S.U.
mq 38.11
S.n.r.
mq 13.24