


Pianta piano terra in variante

Lotto 16

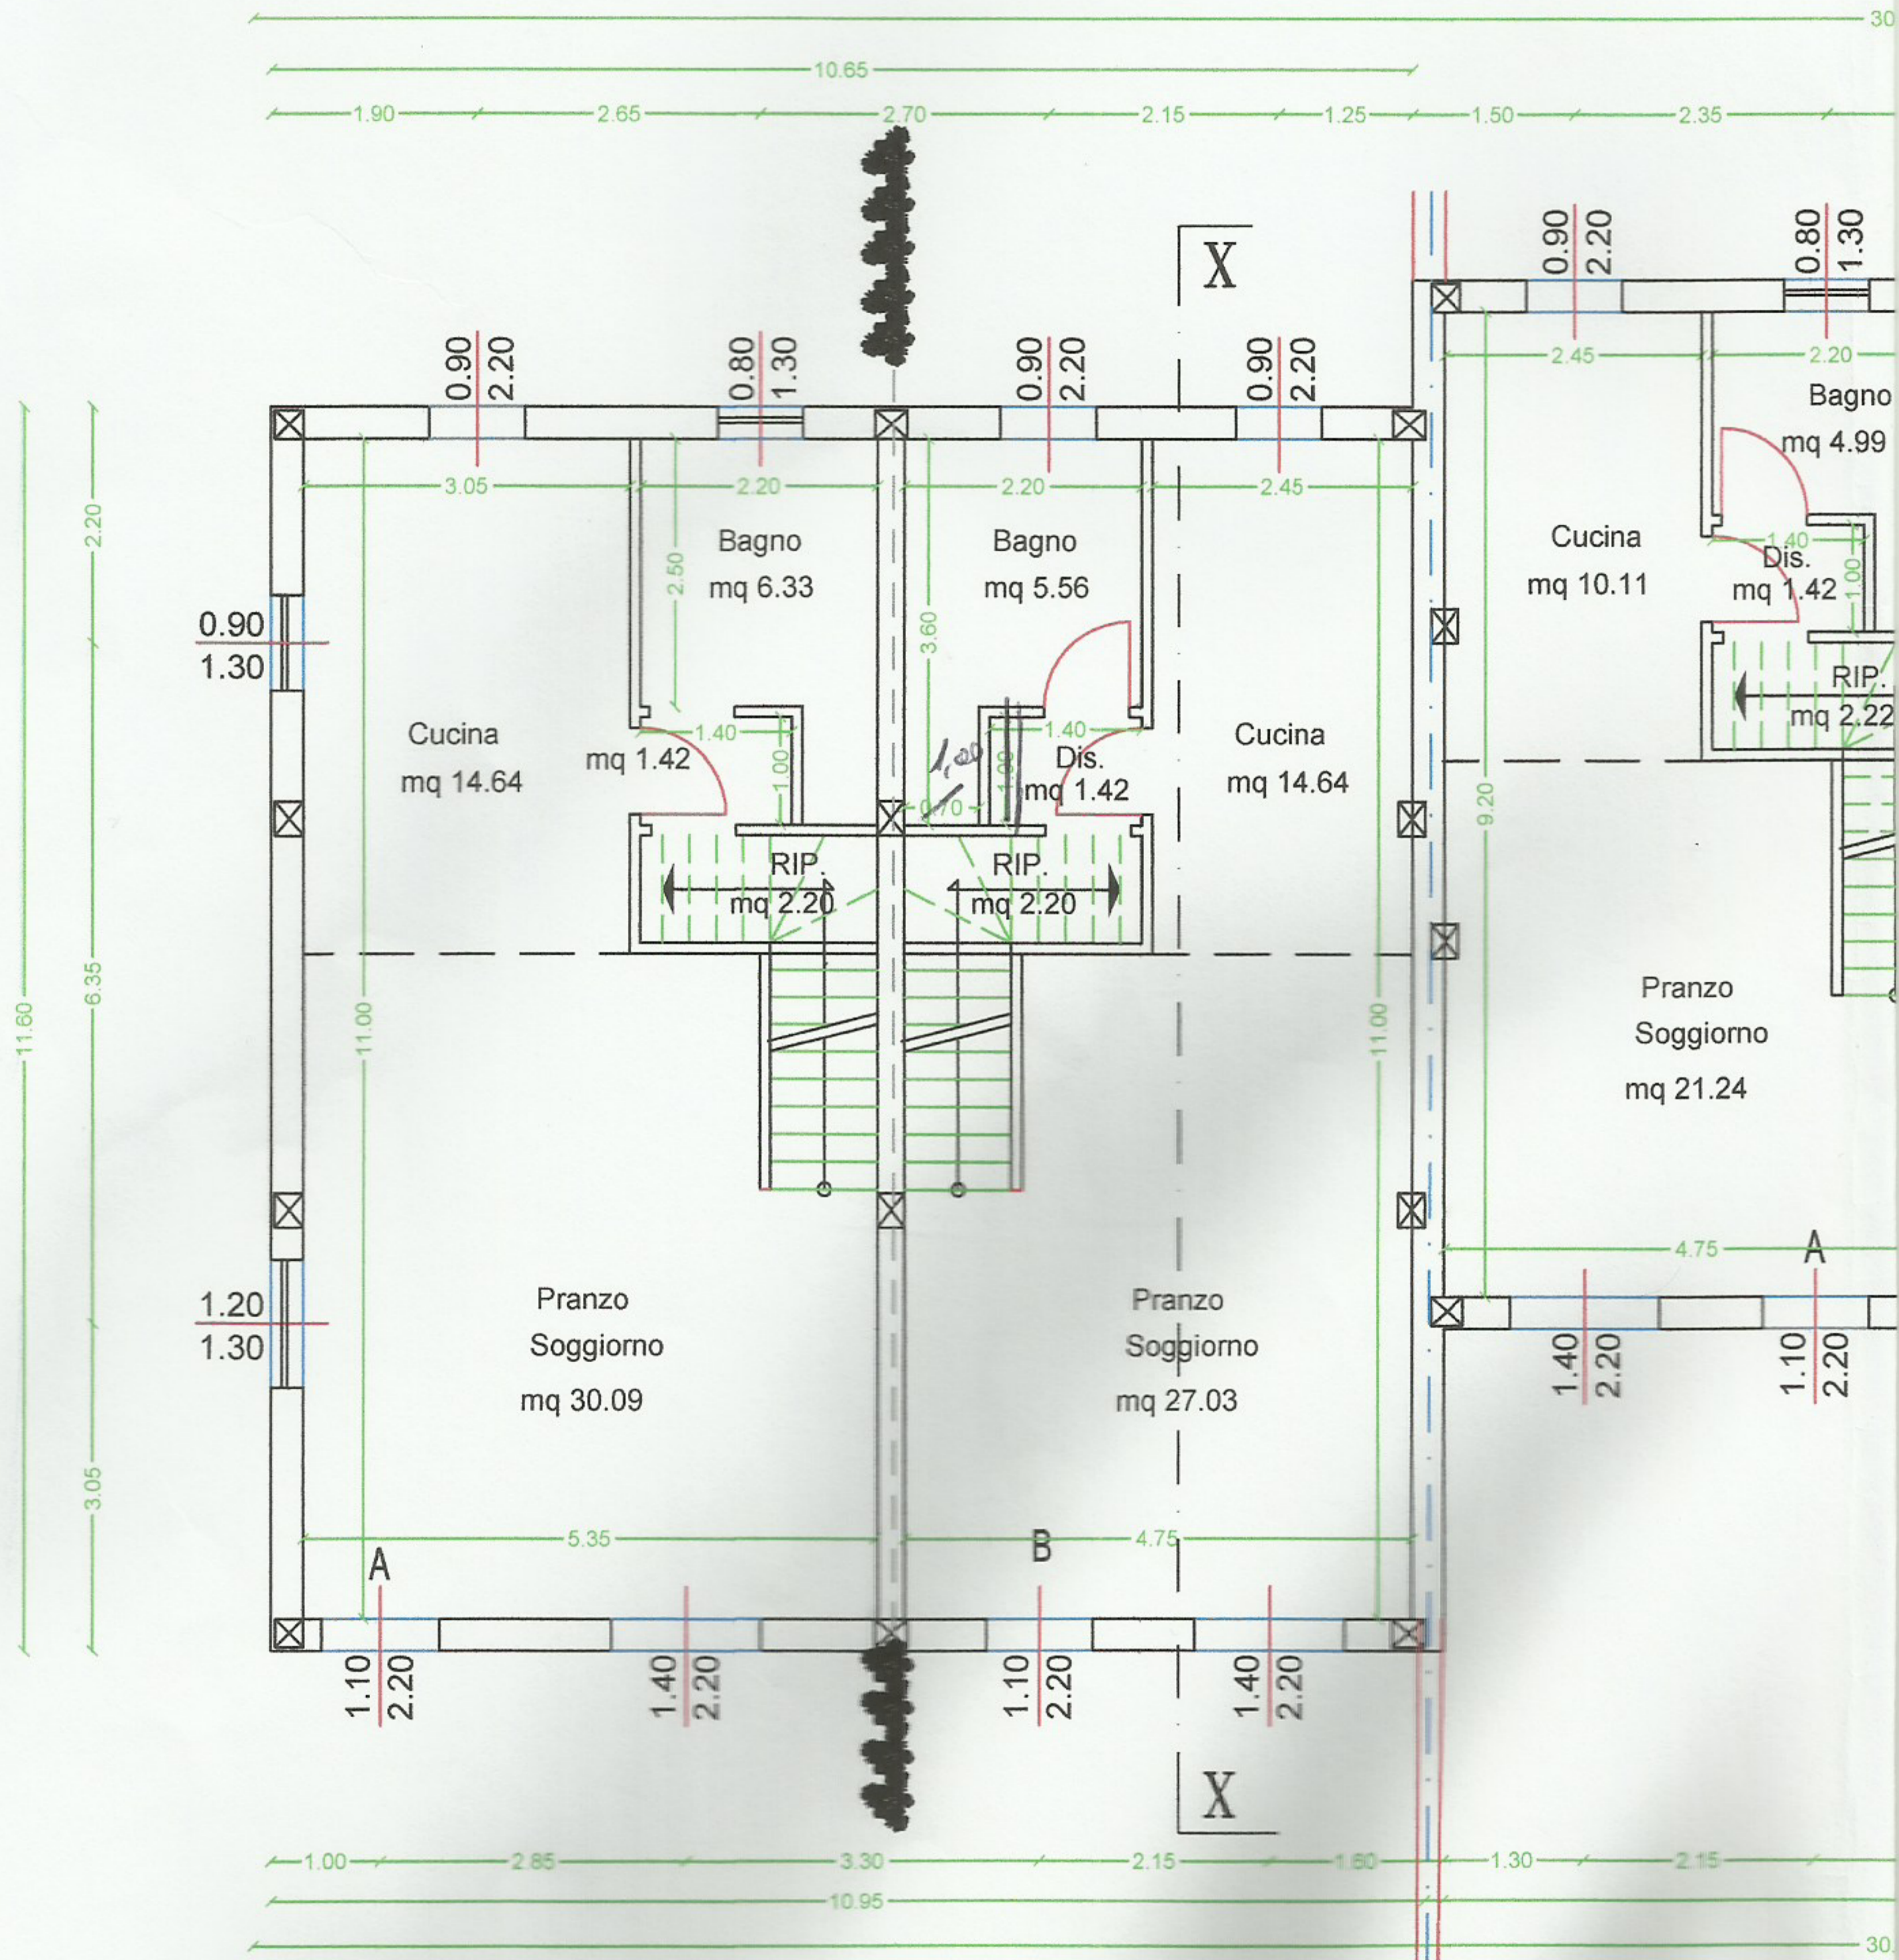

A) S.U.
mq 54.71

B) S.U.
mq 48.65

A) S.U.
mq 3